



NOTE:

PAINT EXPOSED PORTION OF SERVICE MARKER WITH WHITE PAINT AND STENCIL "SEWER" IN 2" HIGH BLACK LETTERS.

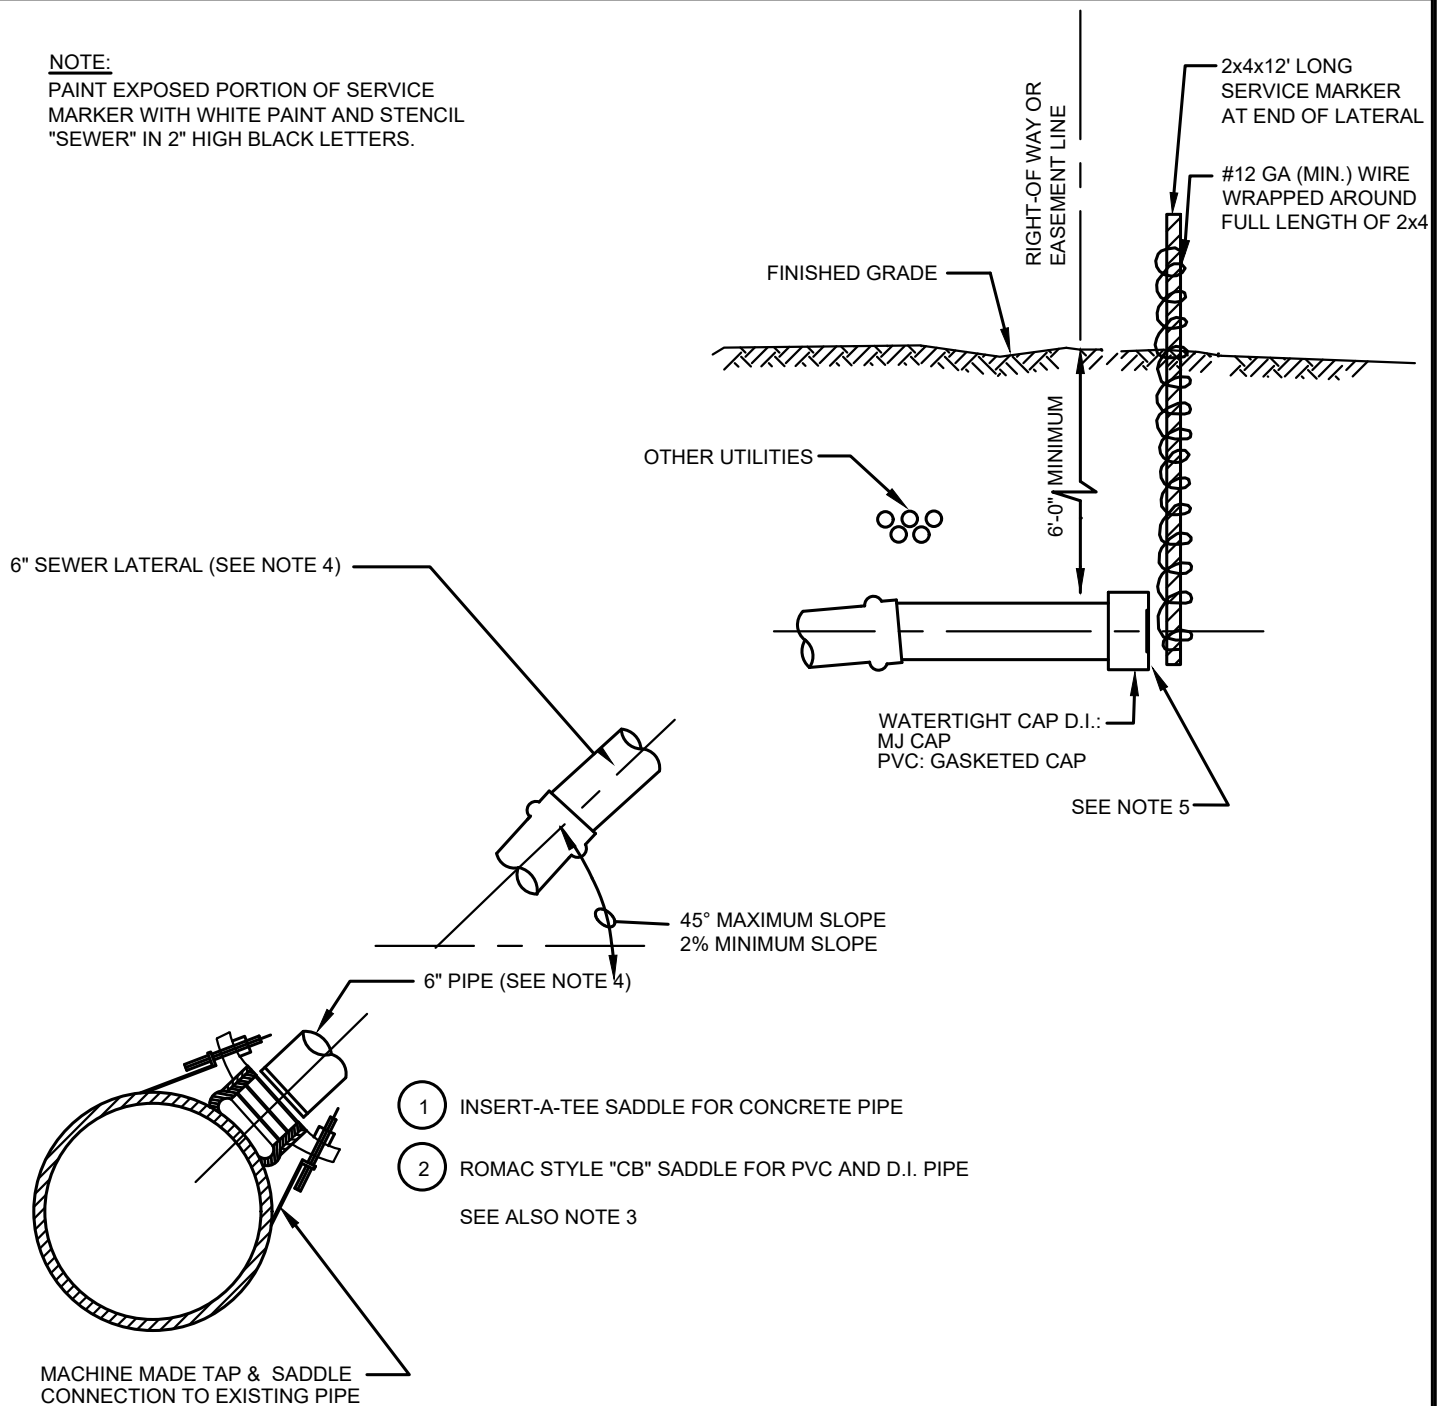

NOTES:

1. SEE STANDARD SEWER LATERAL DETAIL S11 FOR NEW CONSTRUCTION.
2. DEVELOPER TO PROVIDE ALL MATERIALS, TRAFFIC CONTROL, PERMITS, SHORING AND MISC. WORK AS REQUIRED TO TAP THE MAIN AND INSTALL THE SIDE SEWER.
3. CUT-IN TEES ARE PERMITTED ONLY WITH DISTRICT APPROVAL.
4. SEWER LATERAL SHALL BE SAME MATERIAL AND BEDDING AS MAIN LINE PIPE.
5. EXTEND LATERAL 3' MINIMUM BEYOND ROW/EASEMENT LINE AND/OR DRY UTILITIES, WHICHEVER IS GREATER, UNLESS OTHERWISE APPROVED OR DIRECTED BY DISTRICT.

 Silver Lake Water & Sewer District	
SEWER LATERAL CONNECTION TO EXISTING MAIN	
DATE: 11-2022	DWG: S12