


**PAVED**

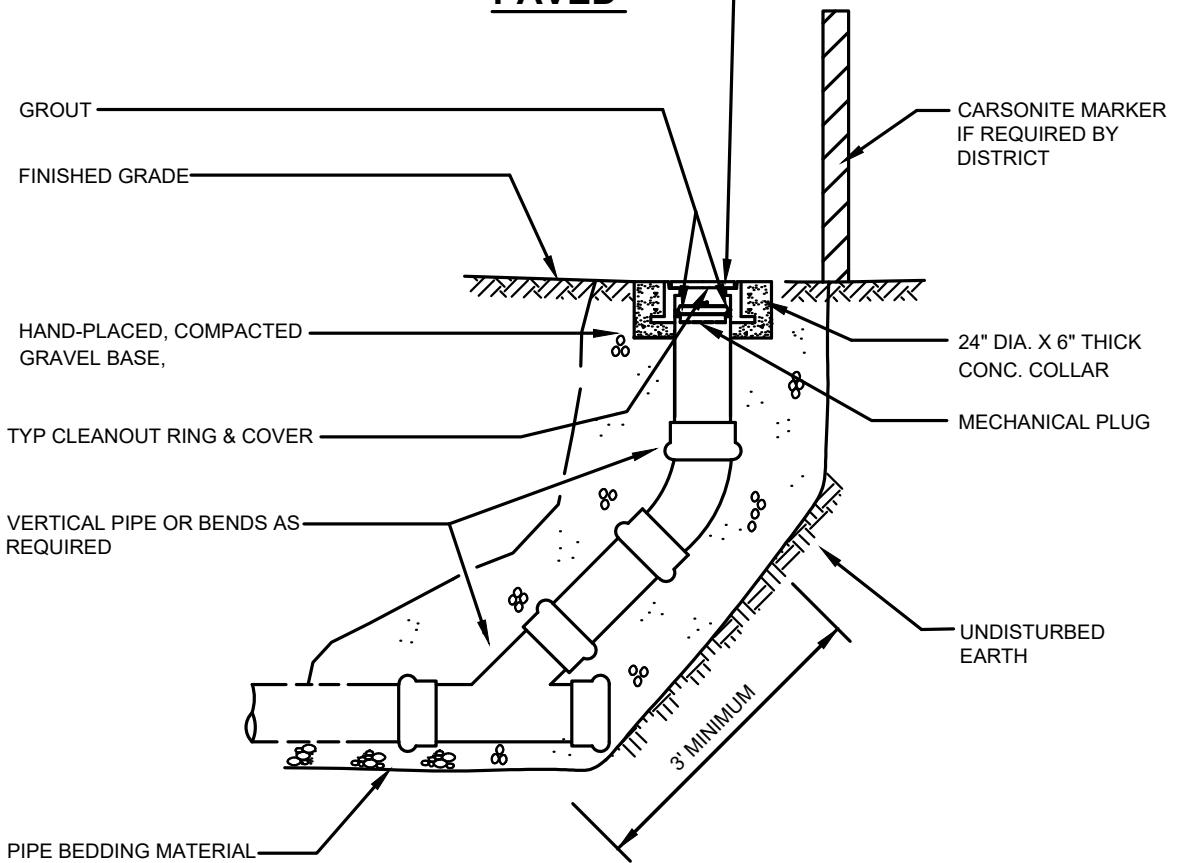

**UNPAVED**

**NOTES:**

1. CLEANOUT ACCESS AT STRUCTURE MAY BE CAPPED AND BURIED IF IN UNPAVED LANDSCAPE AREA AND APPROVED BY DISTRICT.
2. CLEANOUTS REQUIRED EVERY 100' ON PRIVATE SIDE SEWERS



**Silver Lake Water & Sewer District**

**SIDE SEWER CLEANOUT**

DATE: 11-2022

DWG: S16