


8" FLAT SLAB WITH 30"x30"
 LOCKING ACCESS HATCH, LW
 PRODUCTS OR EQUAL
 LOCATED OVER LADDER.
 ACCESS HATCH SHALL HAVE
 SPRING-ASSIST HINGES.

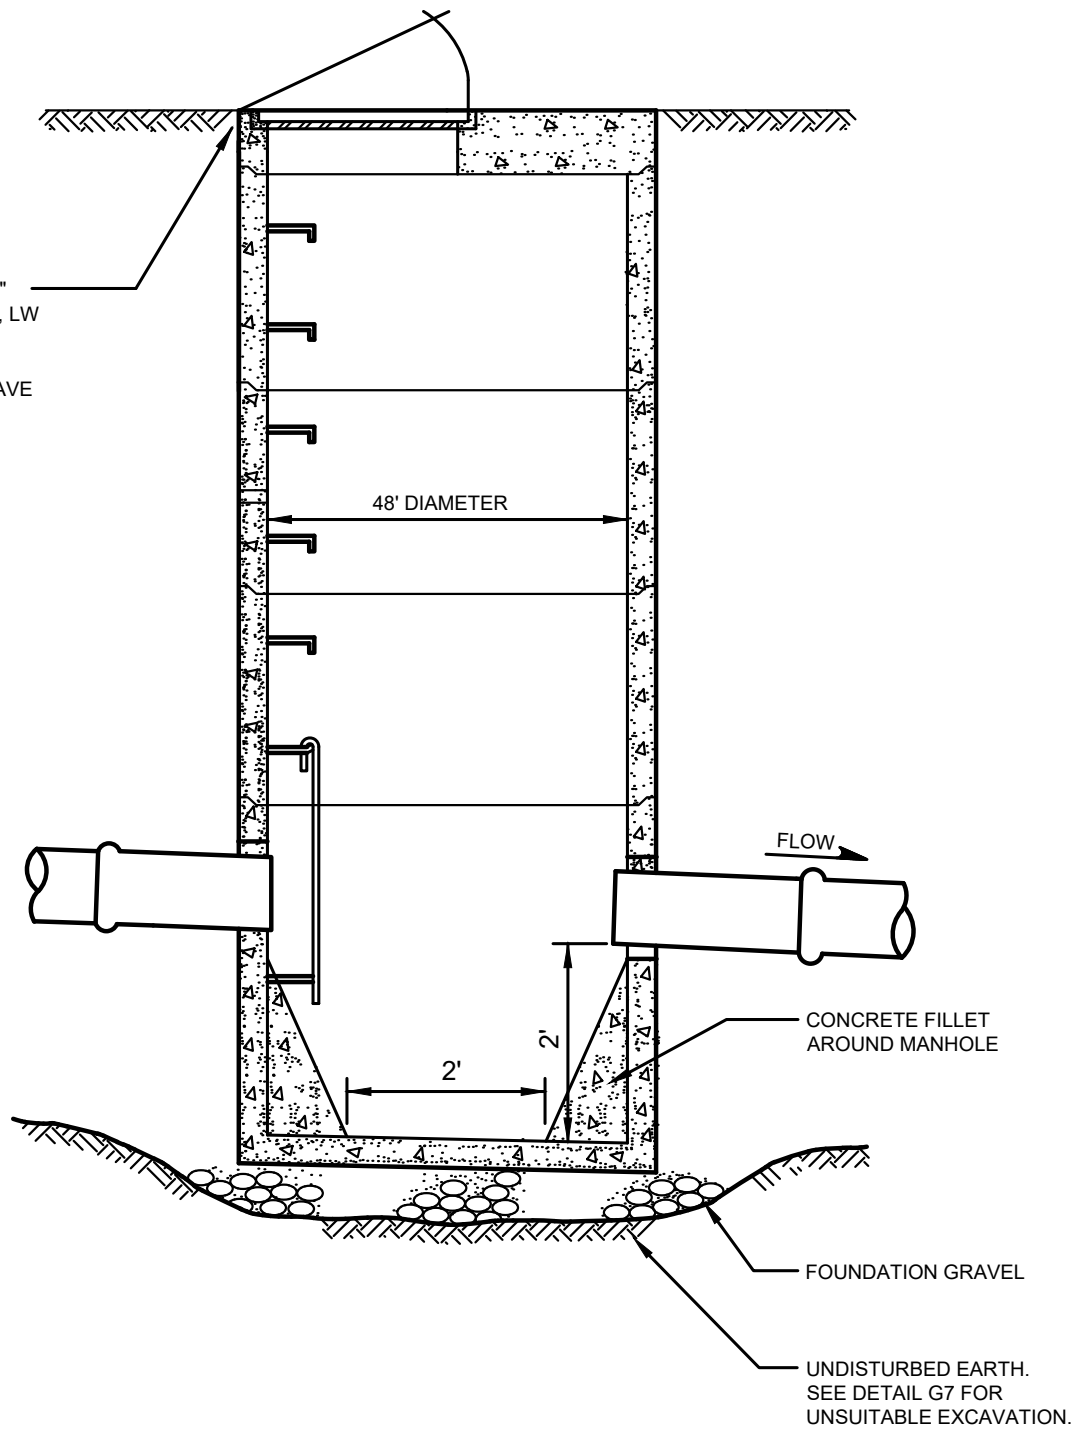

NOTES:

1. SEE STANDARD MANHOLE FOR ADDITIONAL CALLOUTS ON S1.
2. ACCESS HATCH AND MANHOLE STEPS LOCATED AT 45° TO THROUGH FLOW



ROCK CATCH MANHOLE

DATE: 11-2022

DWG: S8